

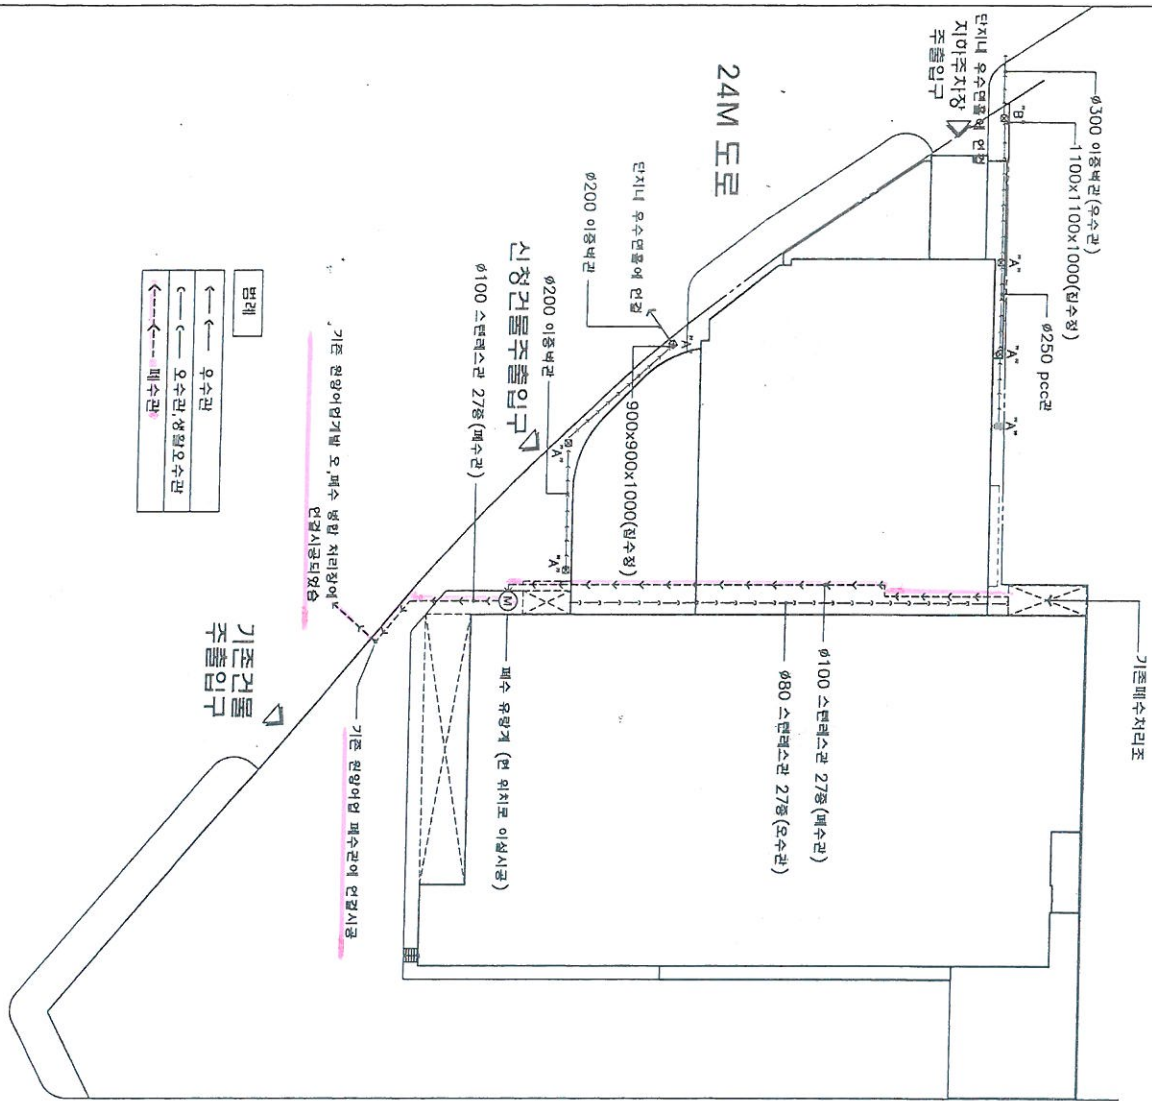
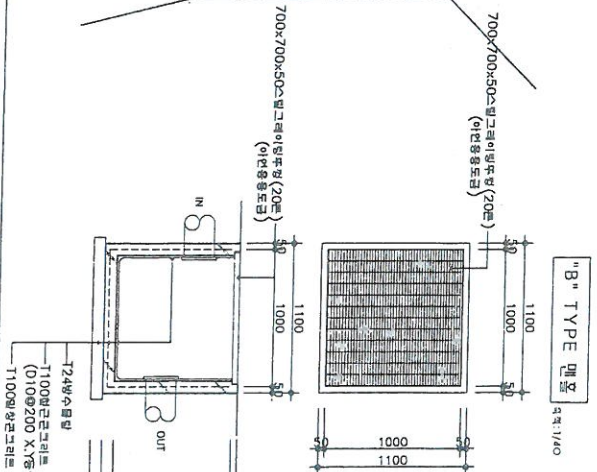


# 우수, 우수 계획도

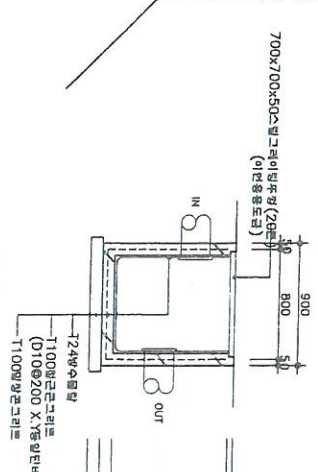

축척: 1/600

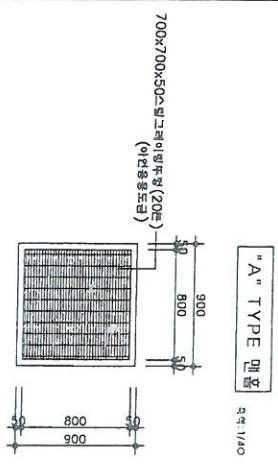

PRODUCT TITLE  

NOTE  
NONE

DATE  
2006. 01

ARCHITECTURE DESIGNED BY

STRUCTURE DESIGNED BY

MECHANICAL DESIGNED BY

ELECTRICAL DESIGNED BY

ONE DESIGNED BY

LANDSCAPE DESIGNED BY

DRAWN BY

CHECKED BY  
김재민

APPROVED BY  
김재민

DRAWING NO.  
AA-009


SHEET NO.  
-

DRAWING TITLE  
우수 배수 계획도

유성

YOUNG  
ARCHITECT & ENGINEERS  
TEL. (02) 463-8333  
FAX (02) 468-8381

보성냉장(주)  
집수소

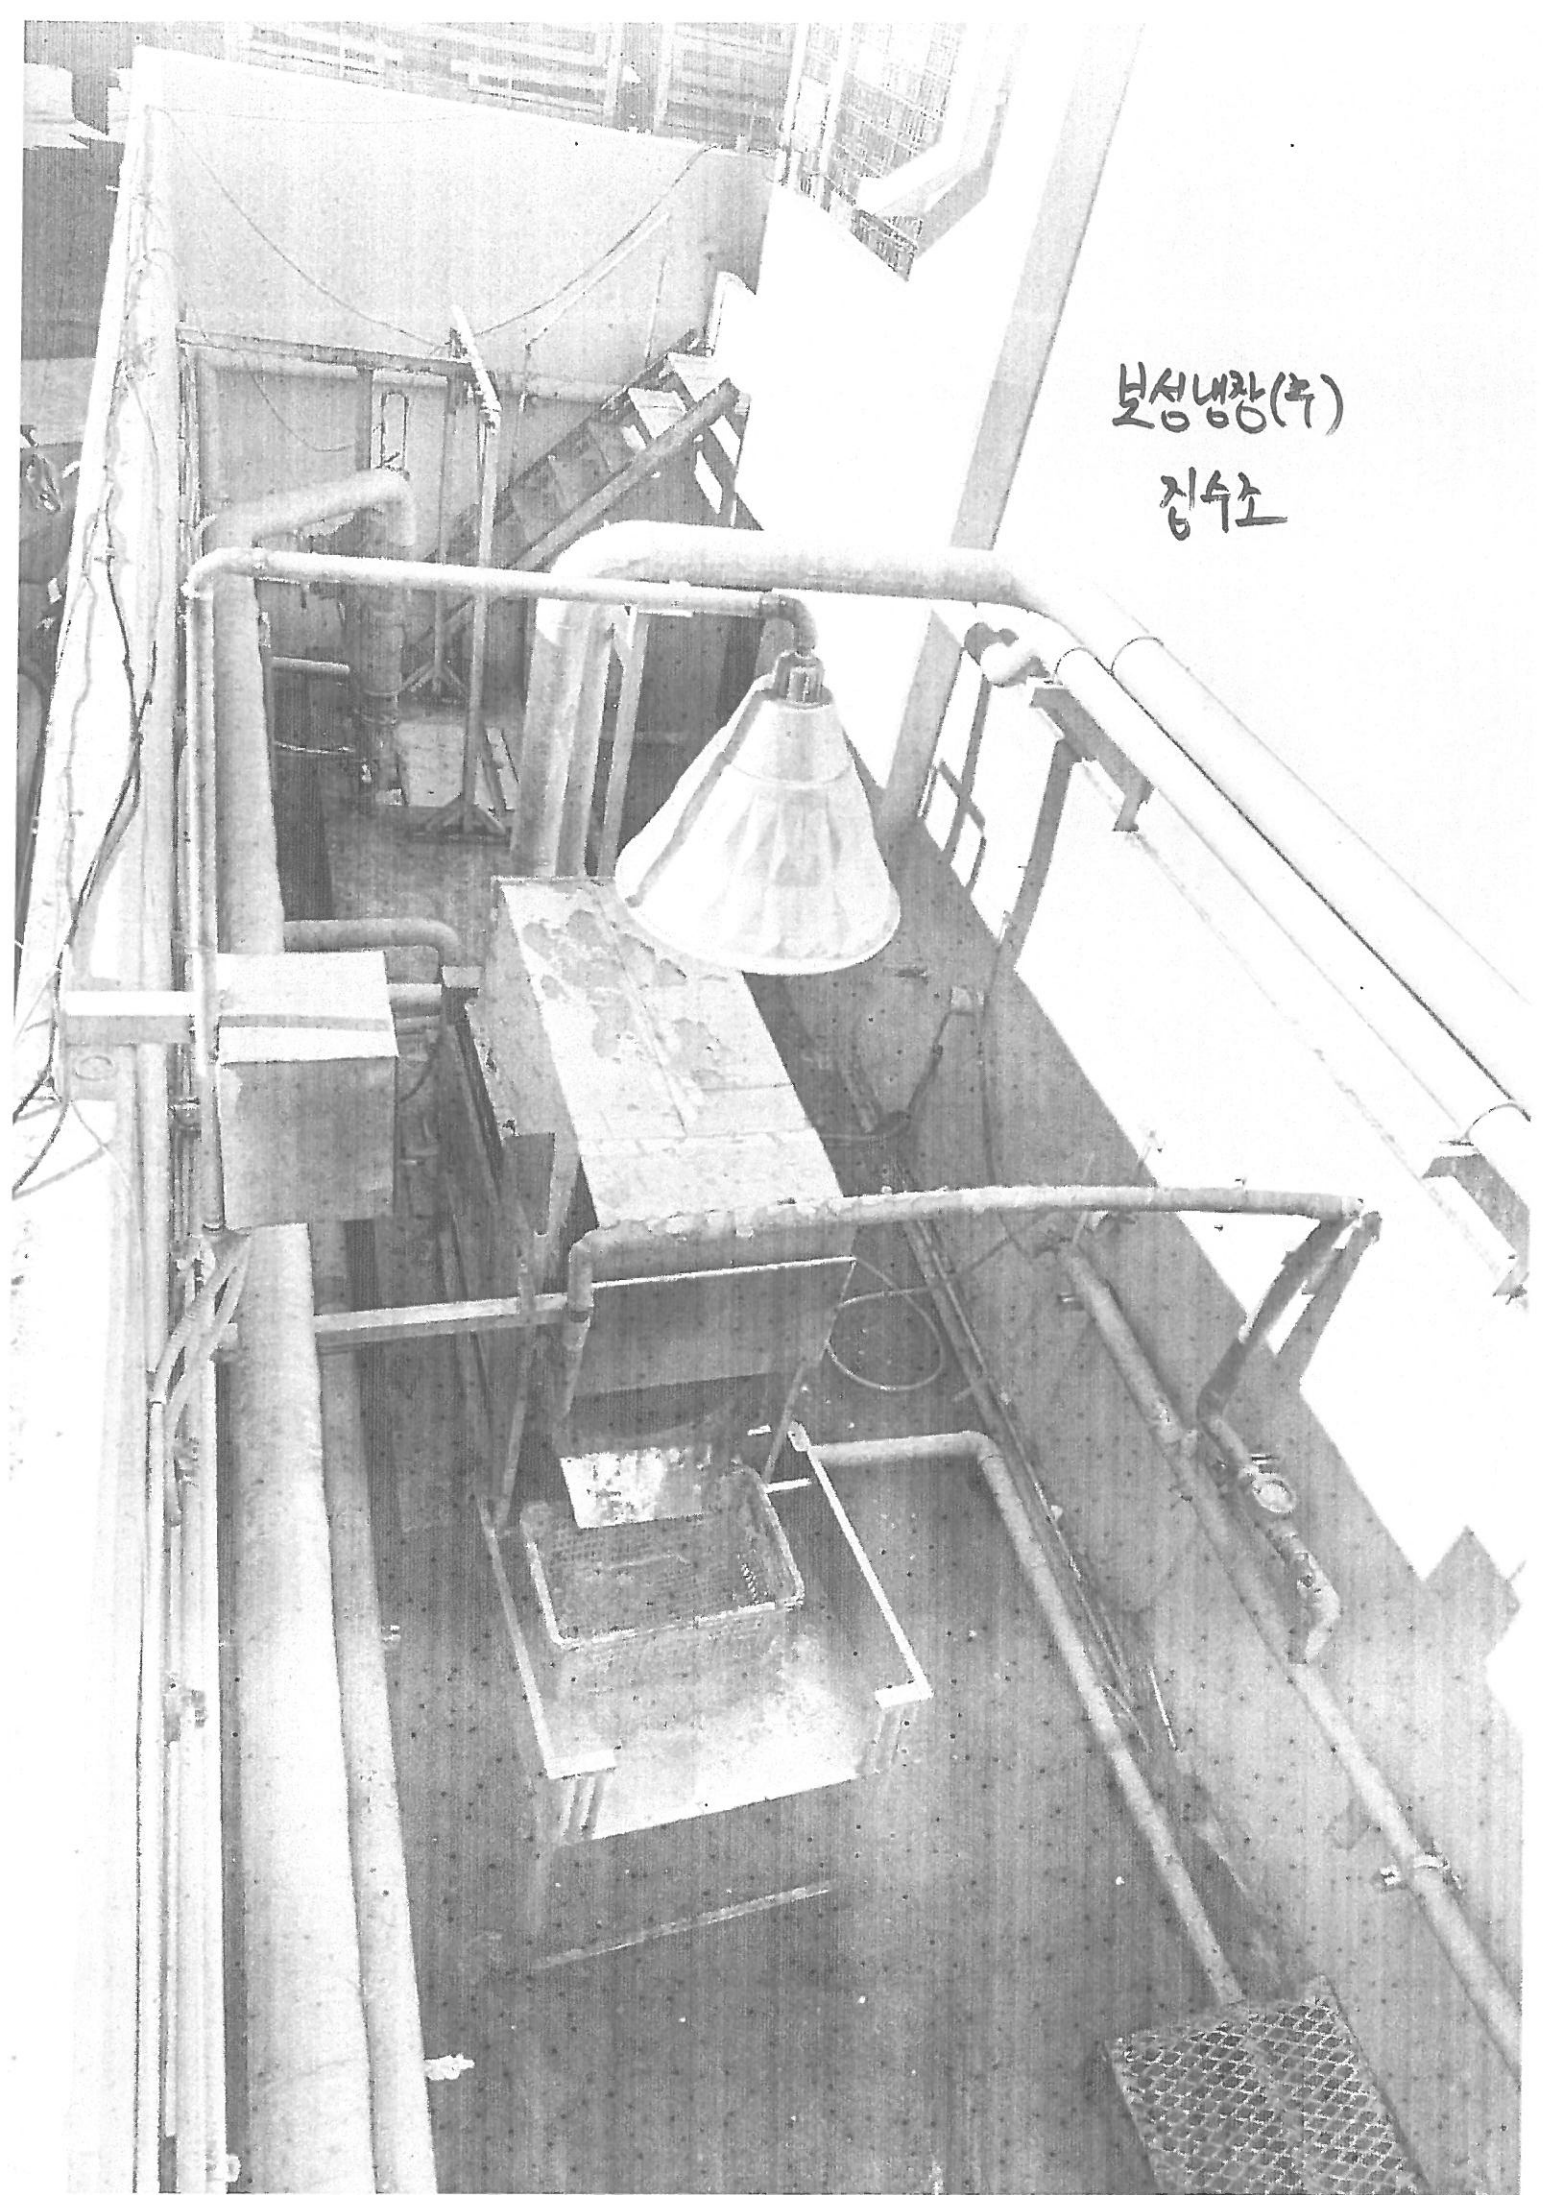

보성냉장(주) 도로변

